

(1 : 100)



DELPHIN Water Systems GmbH & Co. KG

Rubbertstraße 46 ■ D-21109 Hamburg


Tel.: +49 (0)40-766146-70

Fax: +49 (0)40-766146-99

DELPHIN combi 360/D/12/DC

Technische Änderungen vorbehalten
Subject to change without prior notice
Sujeto a cambios sin previo aviso
Sous réserve de modifications techniques
Технические изменения остаются производителю

		Datum	Name	Exemplarischer Lageplan	1	
Erstellt	05.07.2010	Sander				A4
Geändert	10.11.2015	Moritz				v1501

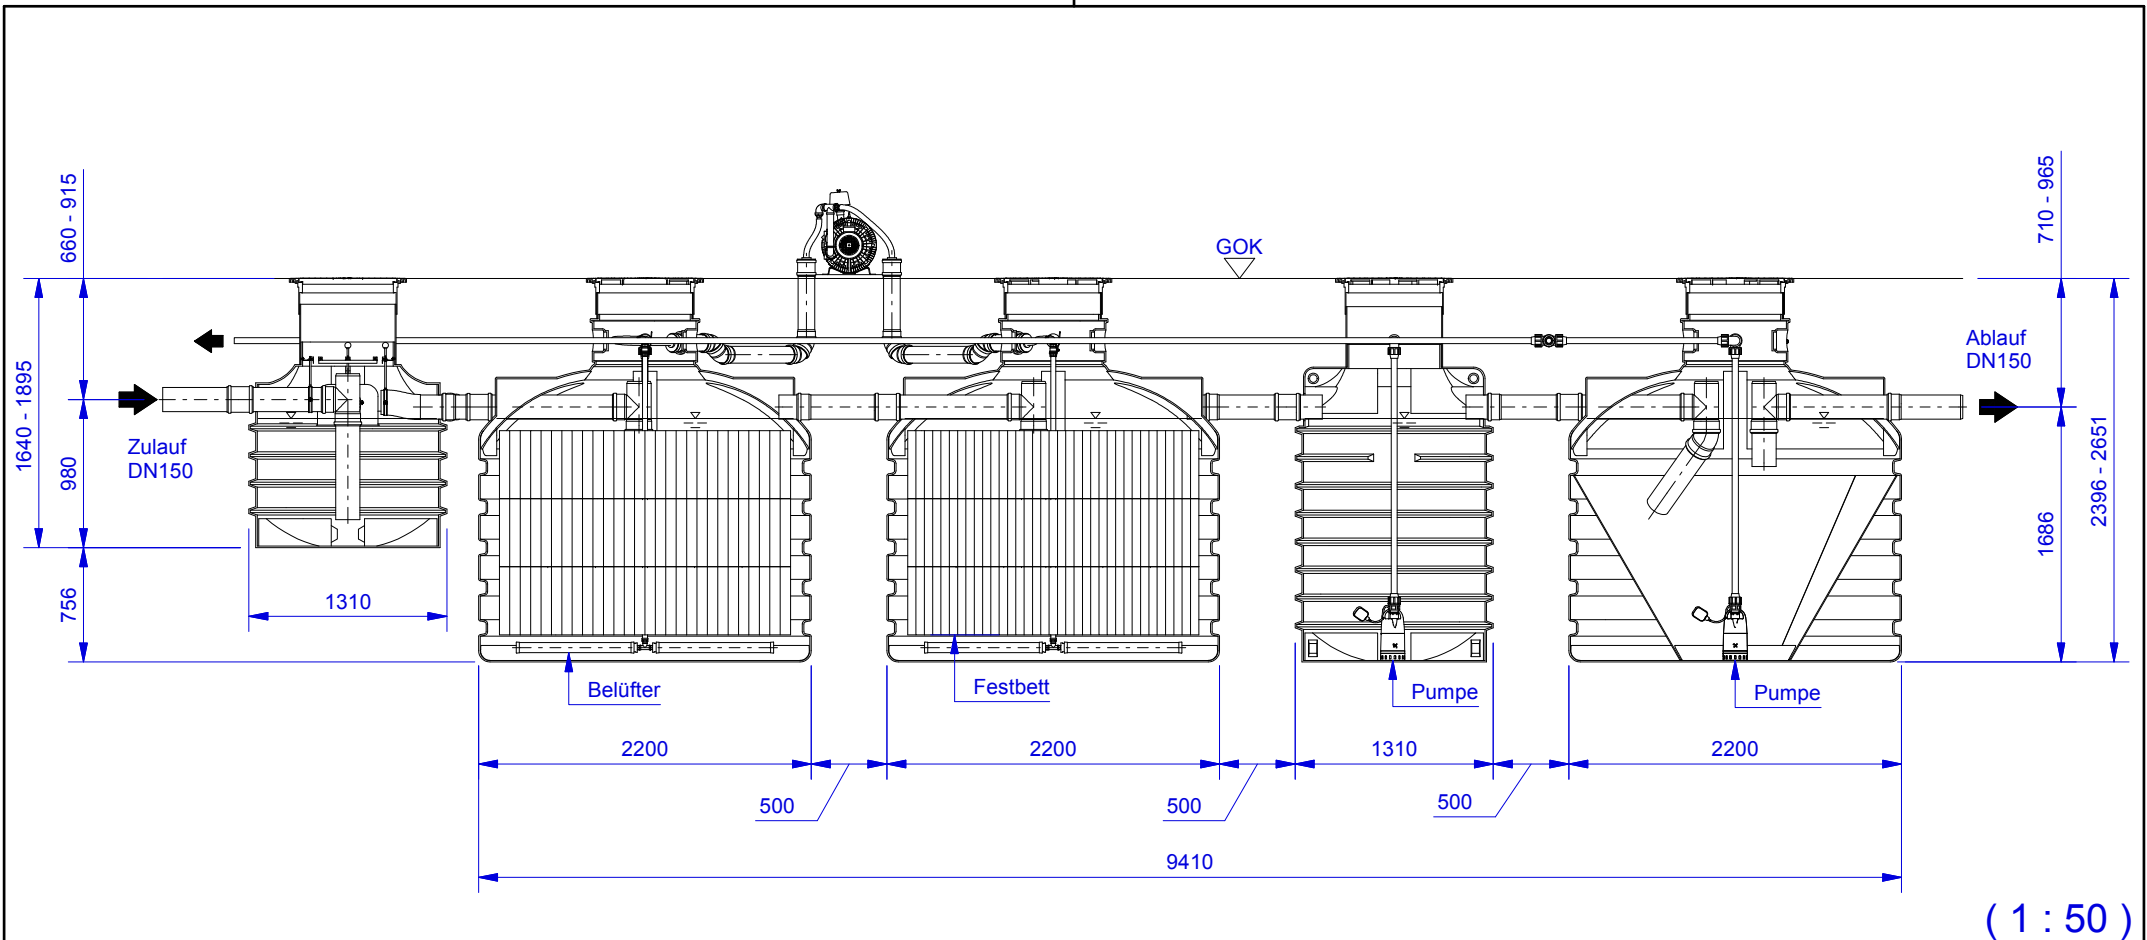

(1 : 50)



DELPHIN Water Systems GmbH & Co. KG
 Rubbertstraße 46 ■ D-21109 Hamburg
 Tel.: +49 (0)40-766146-70
 Fax: +49 (0)40-766146-99

DELPHIN combi 360/D/12/DC

Technische Änderungen vorbehalten
 Subject to change without prior notice
 Sujeto a cambios sin previo aviso
 Sous réserve de modifications techniques
 Технические изменения остаются производителю

	Datum	Name	Schnittansicht	2
Erstellt	05.07.2010	Sander		A4
Geändert	10.11.2015	Moritz		v1501